

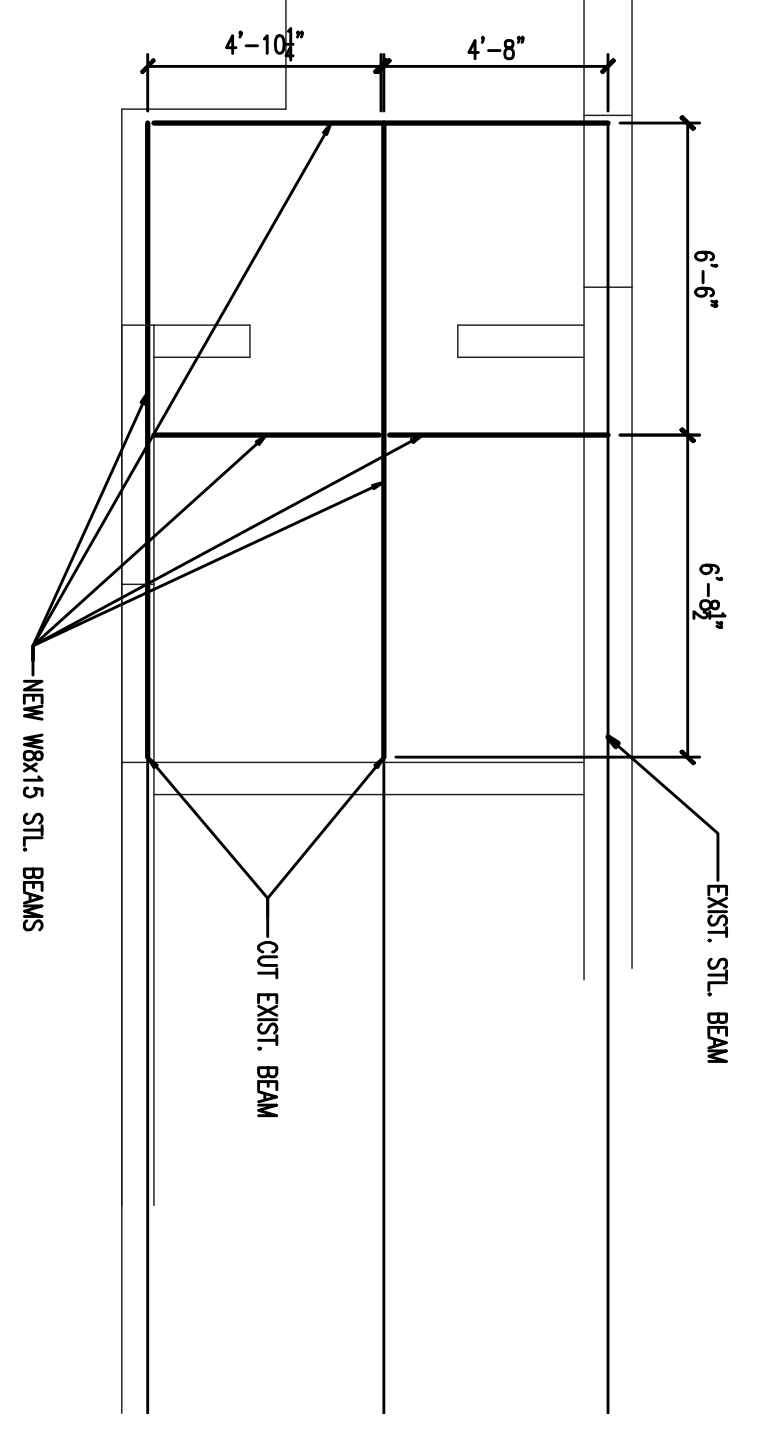


- STRUCTURAL NOTES:**
1. SPLICE PLATES FROM EXIST. BEAMS TO NEW BEAMS TO BE 6"x6"x3/4" PLATE - BOLTED DURING ERECTION - FULL PERIMETER WELD PRIOR TO CONCRETE SLAB PLACEMENT.
  2. PROVIDE CUP ANGLES FOR BOLTED CONNECTIONS BETWEEN NEW BEAMS AND FROM NEW BEAMS TO EXISTING BEAM ALONG NORTH WALL.
  3. PROVIDE OPENINGS IN EXIST. WALL FOR ACCESS TO EXIST. BEAM - PATCH WALL FOLLOWING NEW BEAM INSTALLATION TO MATCH EXIST. CONDITIONS.
  4. PROVIDE NON-SHINK GROUT BETWEEN TOP OF MASONRY WALLS AND NEW BEAMS AT LOCATIONS WHERE BEAMS ARE ABOVE NEW OR EXISTING MASONRY WALLS.
  5. FIELD VERIFY ALL DIMENSIONS PRIOR TO FABRICATION OF NEW STRUCTURAL STEEL.
  6. NEW CONCRETE TO BE MIN. 4000 PSI.

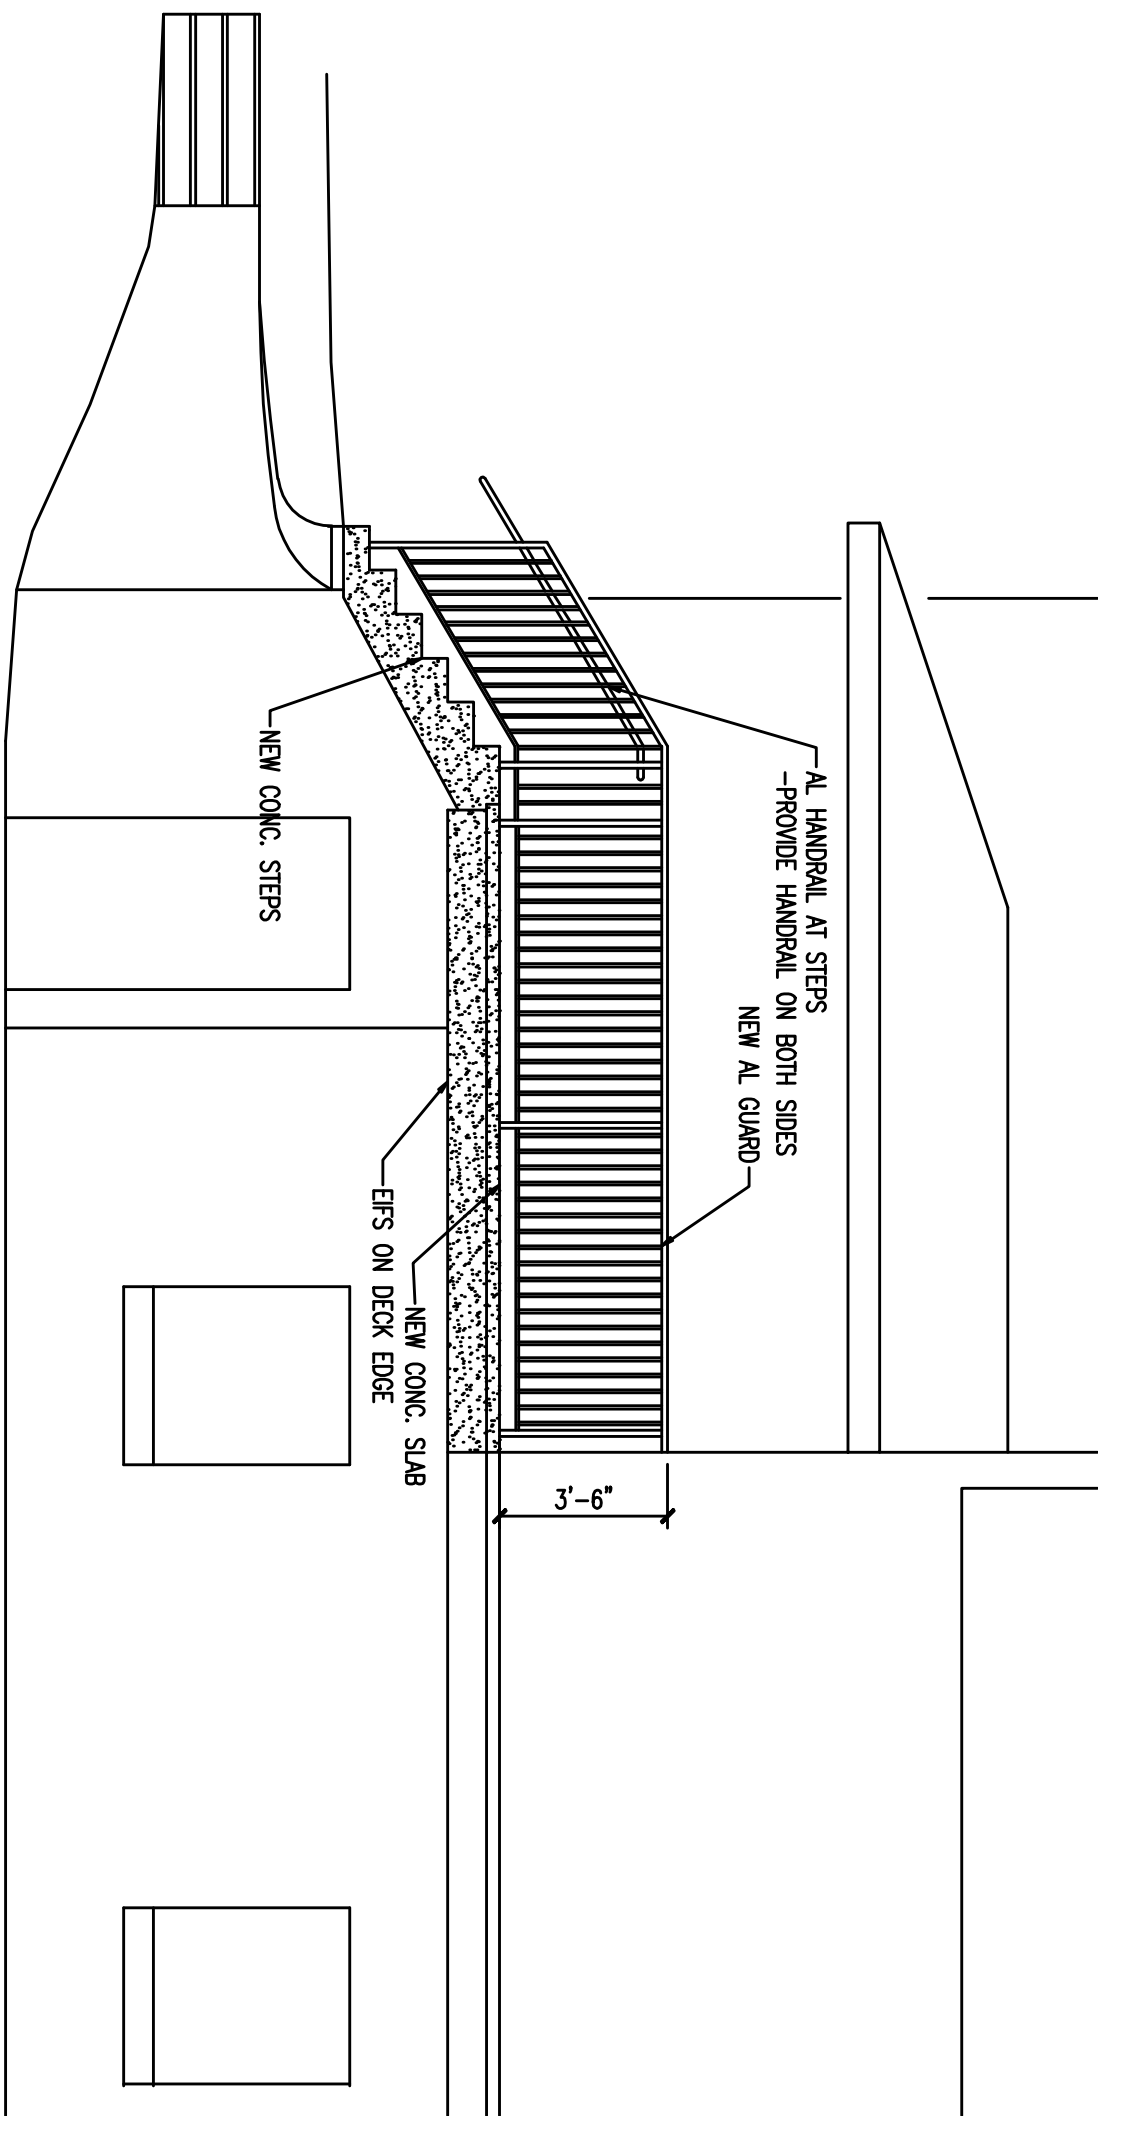


STRUCTURAL PLAN - PORCH LEVEL  
SCALE: 1/4" = 1'-0"

SECTION 1  
SCALE: 3/4" = 1'-0"

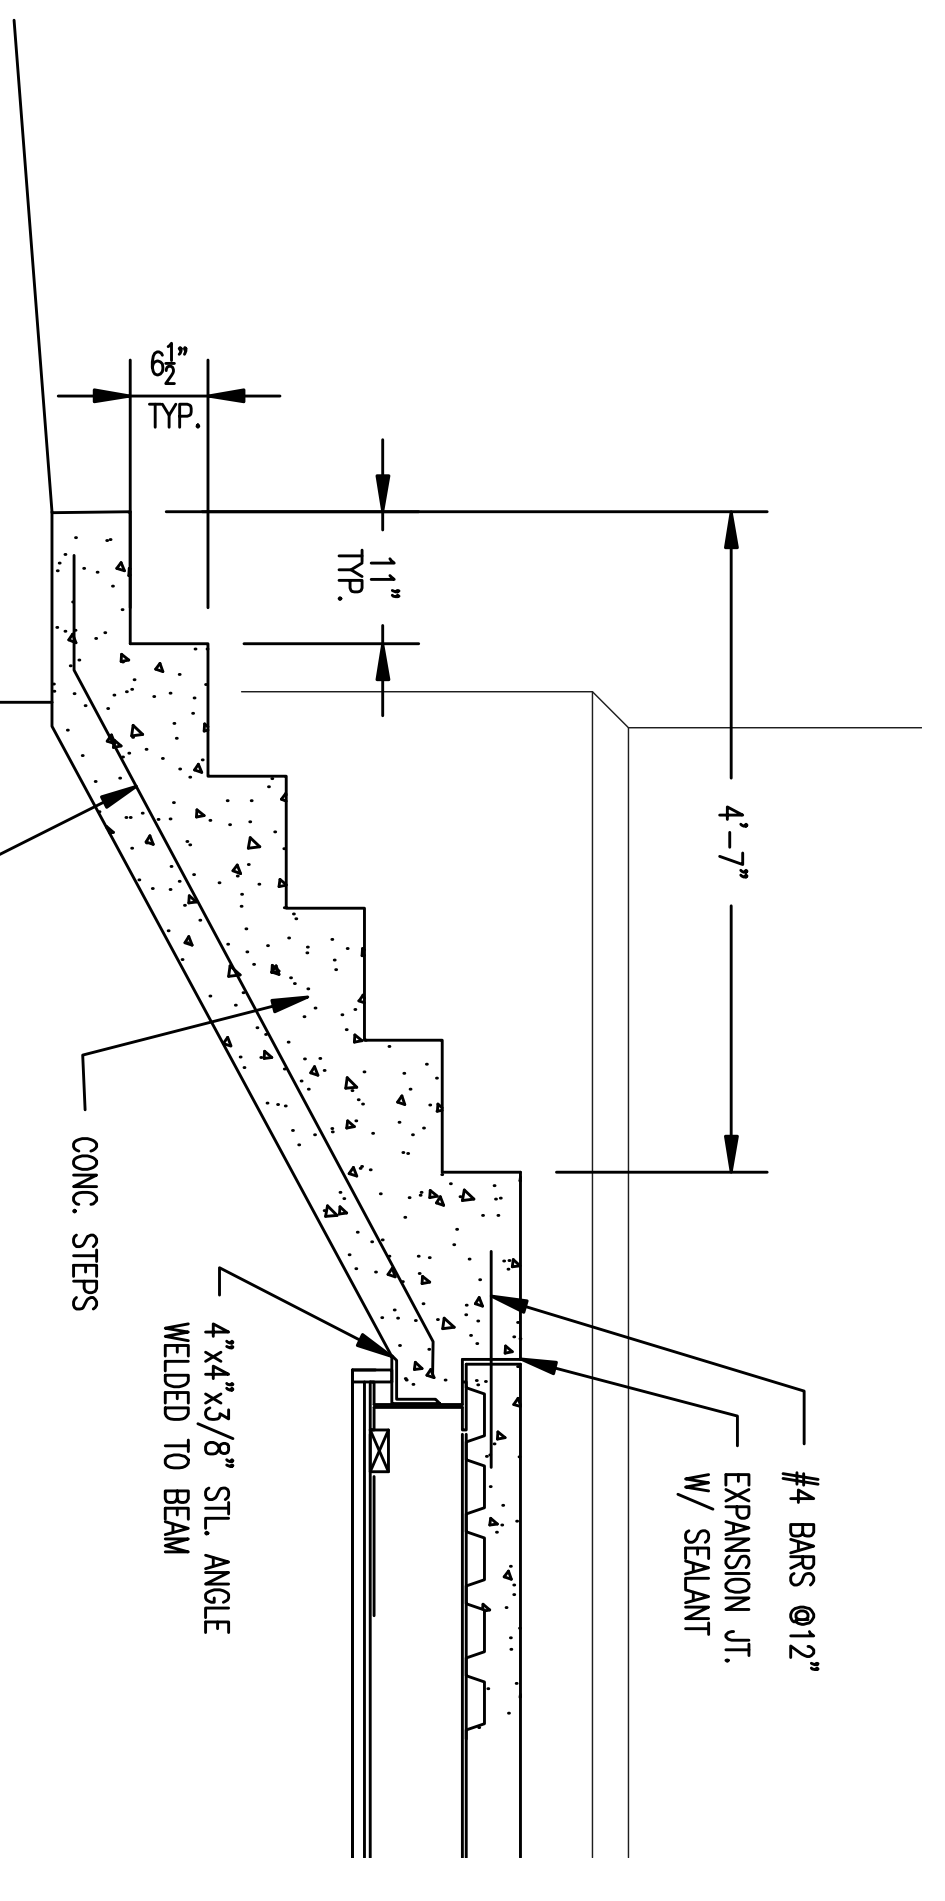

GUARD / HANDRAIL DETAIL  
SCALE: 3/4" = 1'-0"

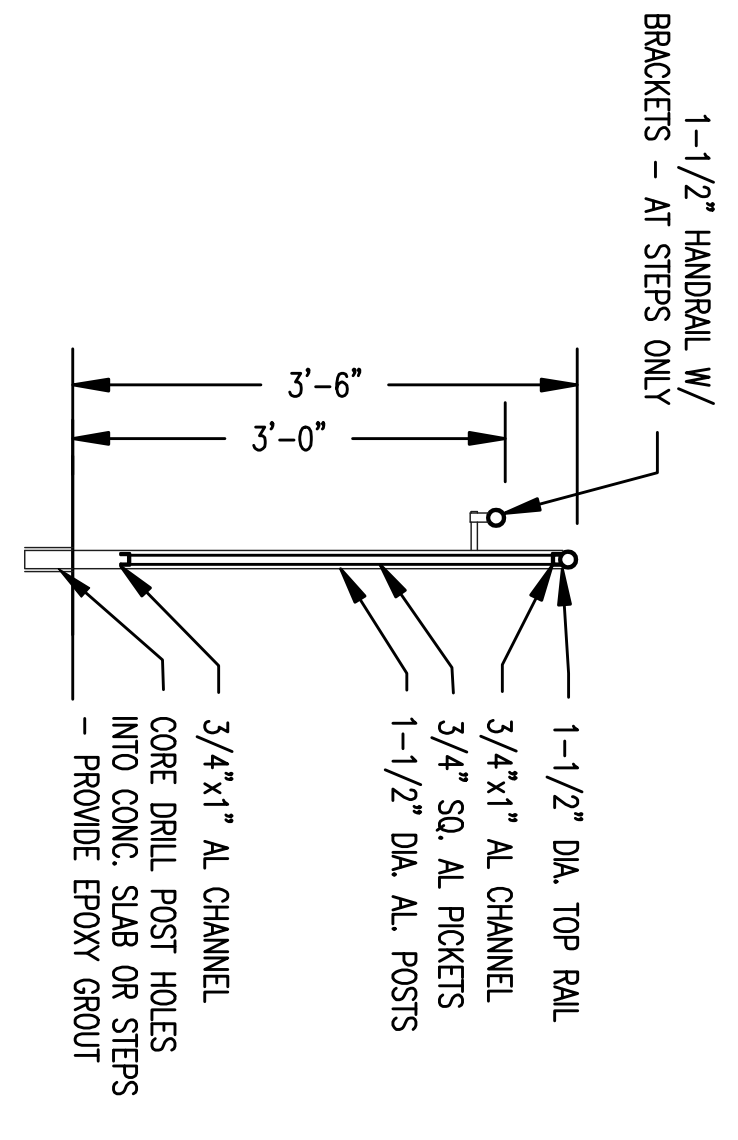

<p><b>FRIENDSHIP FIRE COMPANY</b> 102 EAST SUMMIT STREET, MONTON, PA 19540</p>		<p><b>GVC</b> 75 COMMERCE DRIVE WYOMISSING, PA 19382 PHONE: 610-373-9822 www.greatvalleyconsultants.com</p>	
<p><b>PORCH SLAB / STRUCTURE REPLACEMENT</b></p>		<p><b>GREAT VALLEY CONSULTANTS</b> ENGINEERS • ARCHITECTS • PLANNERS • SURVEYORS • CONSULTANTS</p>	
<p>NO. DATE REVISIONS</p>		<p>DRAWING NUMBER</p>	
<p>SURVEY NOTEBOOK</p>		<p>3151-001-D-A2.0</p>	
<p>DRAFTED BY: TYN</p>		<p>DATE: 05/04/2010</p>	
<p>CHECKED BY:</p>		<p>SCALE: VARIES</p>	
<p>APPROVALS:</p>		<p>© 2010 ALL RIGHTS RESERVED</p>	